


A-A METSZET M 1:100

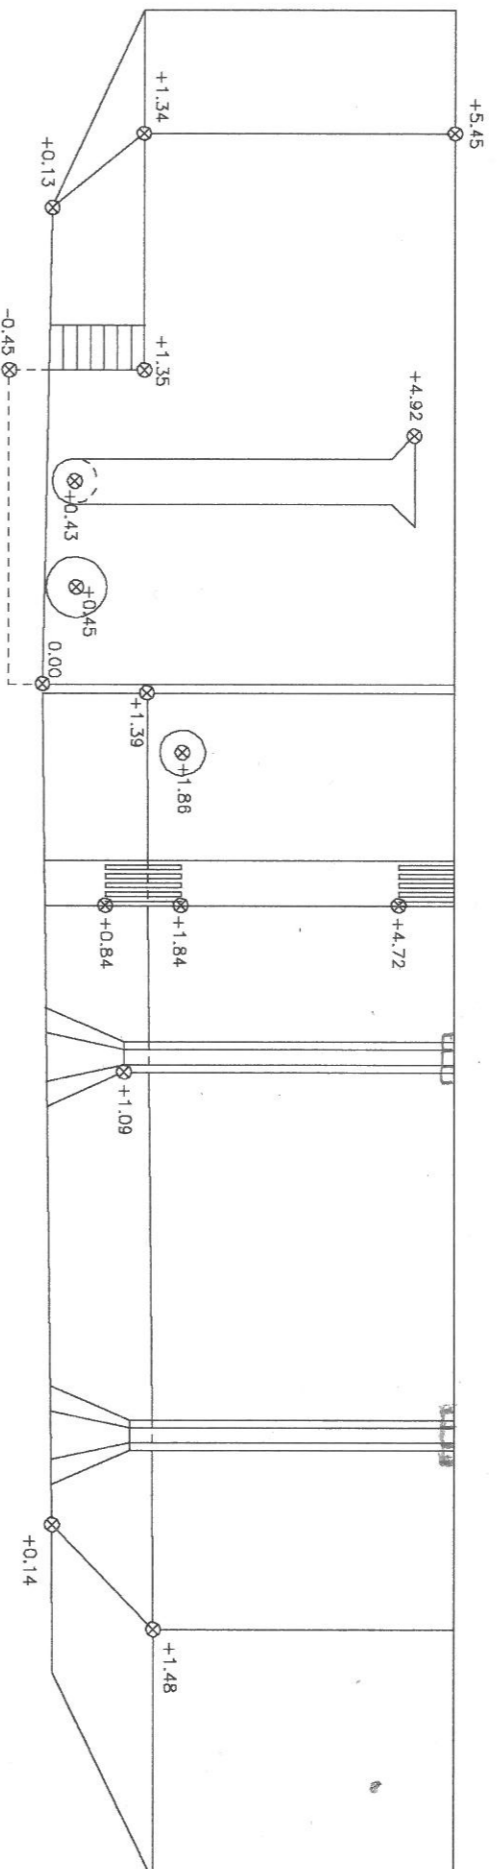

ALAPRAJZ M 1:200

